

LEGEND

- QUARRY PHASES
- QUARRY FIXED PLANT
- FARMING OPERATION AT QUARRY COMMENCEMENT
- FARMING OPERATION AT QUARRY CONCLUSION
- PERMANENT BUND
- TEMPORARY BUNDS
- REHABILITATED SLOPE PLANTING
- PLANTED PATCHES

Top soil stripped from extraction and placed in a bund on boundary. 1 v: 2h Slope for long-term planting establishment

Volume of raw material to create a 1:1 batter. Top-soiled from bund

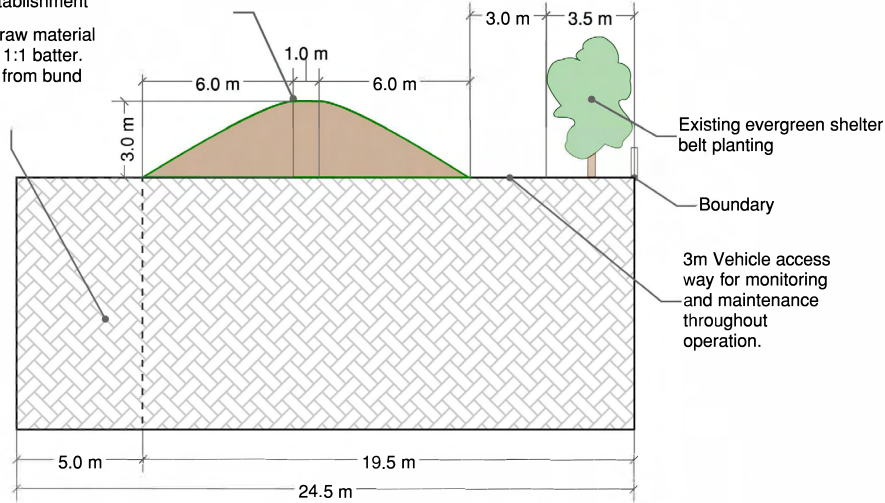


Fig A: Long-Term Edge Treatment

Top soil stripped from extraction and stored on boundary. Topsoil storage volume enough to cover batter slope with 300mm minimum of topsoil.

Volume of raw material to create a 1:1 batter. Top-soiled from stored material

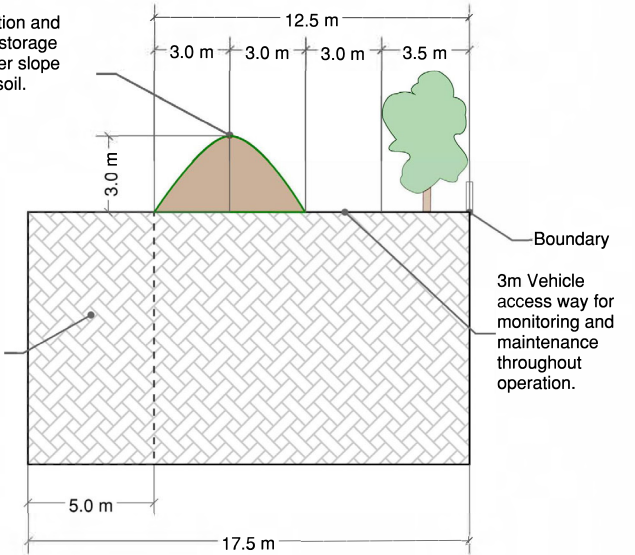


Fig B: Edge Treatment During Active Extraction






 


Fig C: Topsoil Stockpile inside quarry boundary



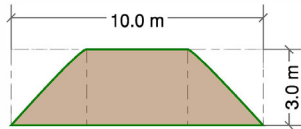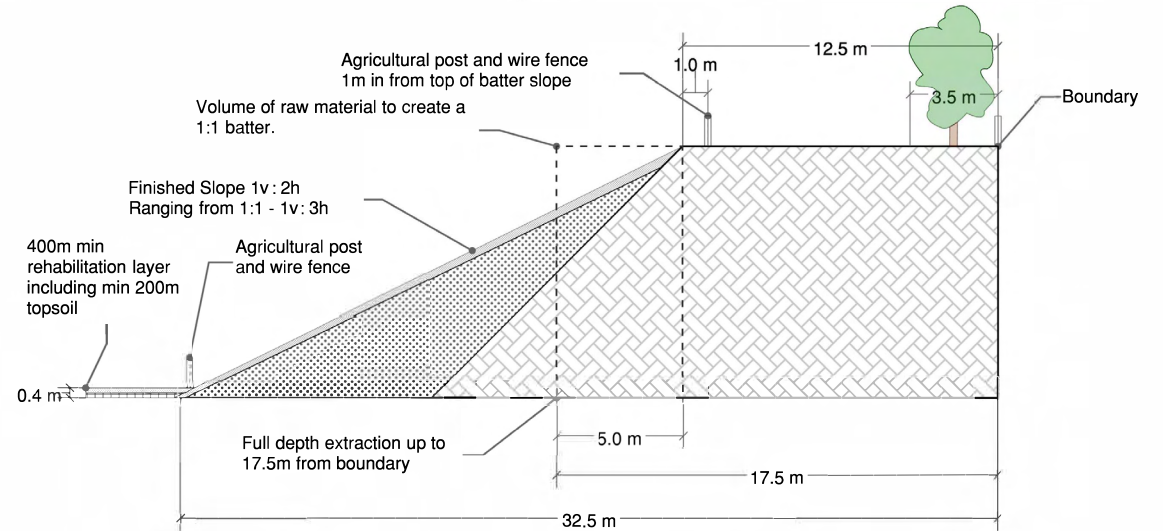


This plan has been prepared by Boffa Miskell Limited on the specific instructions of our Client. It is solely for our Client's use in accordance with the agreed scope of work. Any use or reliance by a third party is at that party's own risk. Where information has been supplied by the Client or obtained from other external sources, it has been assumed that it is accurate. No liability or responsibility is accepted by Boffa Miskell Limited for any errors or omissions to the extent that

LEGEND


-  Contour (10m)
-  Site Boundary
-  Property Boundaries
-  Railway Line




Construction

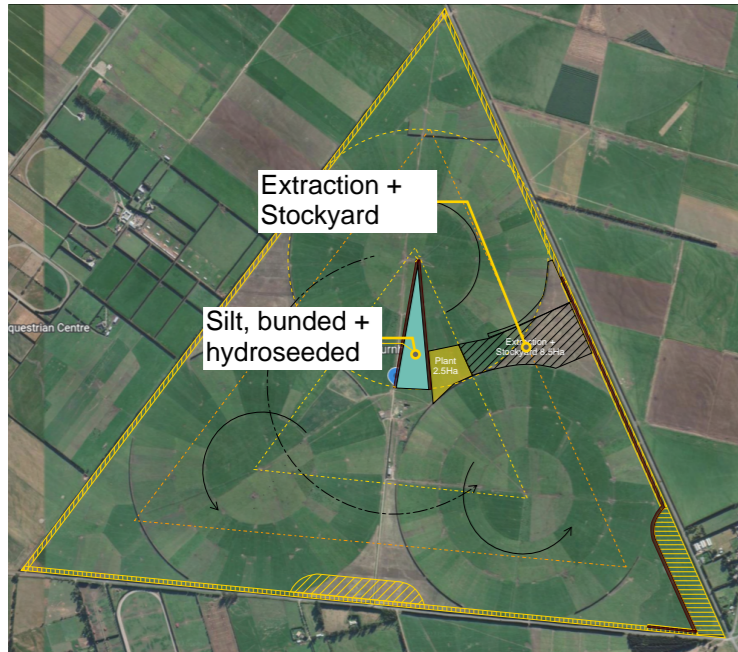

Phase 2

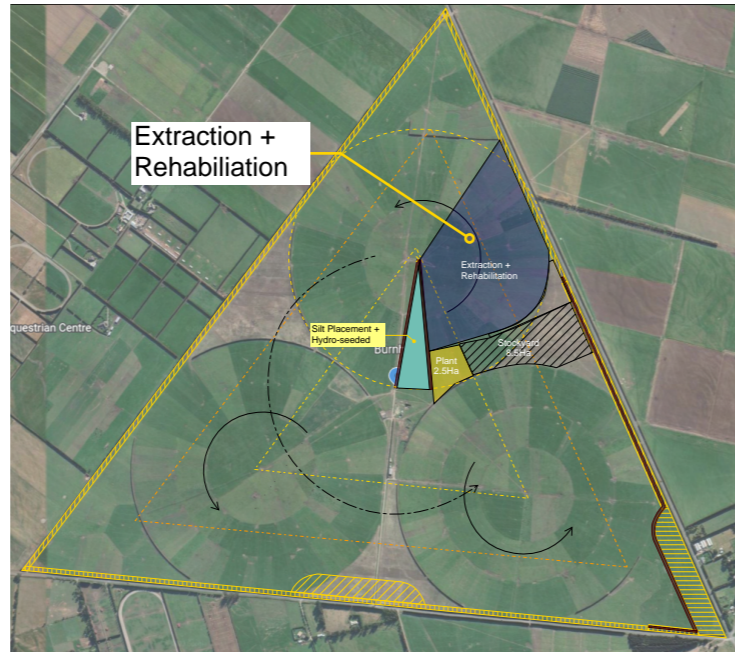

Phase 3

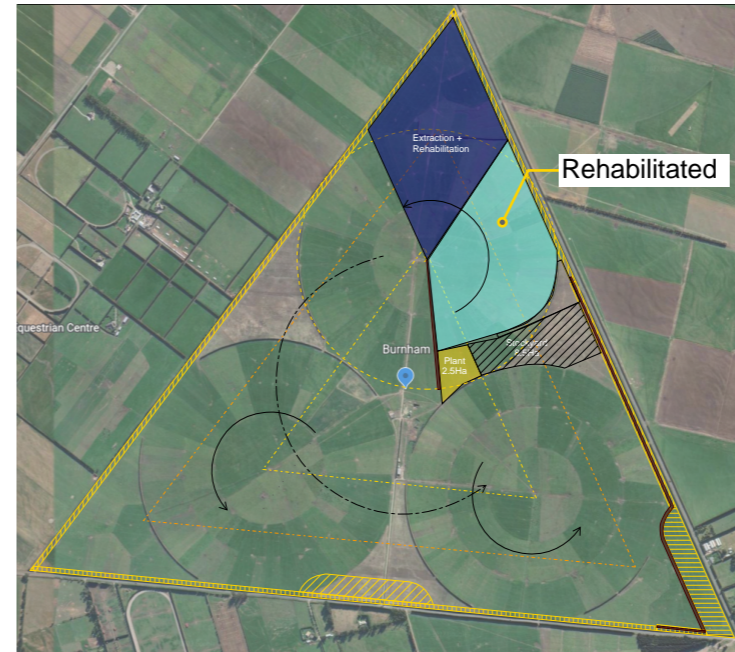

Phase 4



Phase 5



Phase 6



Phase 7 - 35yrs



Phase 8



Phase 9



Phase 10



Phase 11



Phase 12





Selwyn Equestrian Centre

Silt Placement +
Hydro-seeded

Burnham

Plant
2.5Ha

Extraction +
Stockyard 8.5Ha



Notes:
Dimensions not to scale and not for construction use

Title: Phasing - Extraction 1-5yrs


Scale: Not to scale

Site: Burnham Quarry

Date: 20/01/2025

Address: Burnham

Sheet: 2

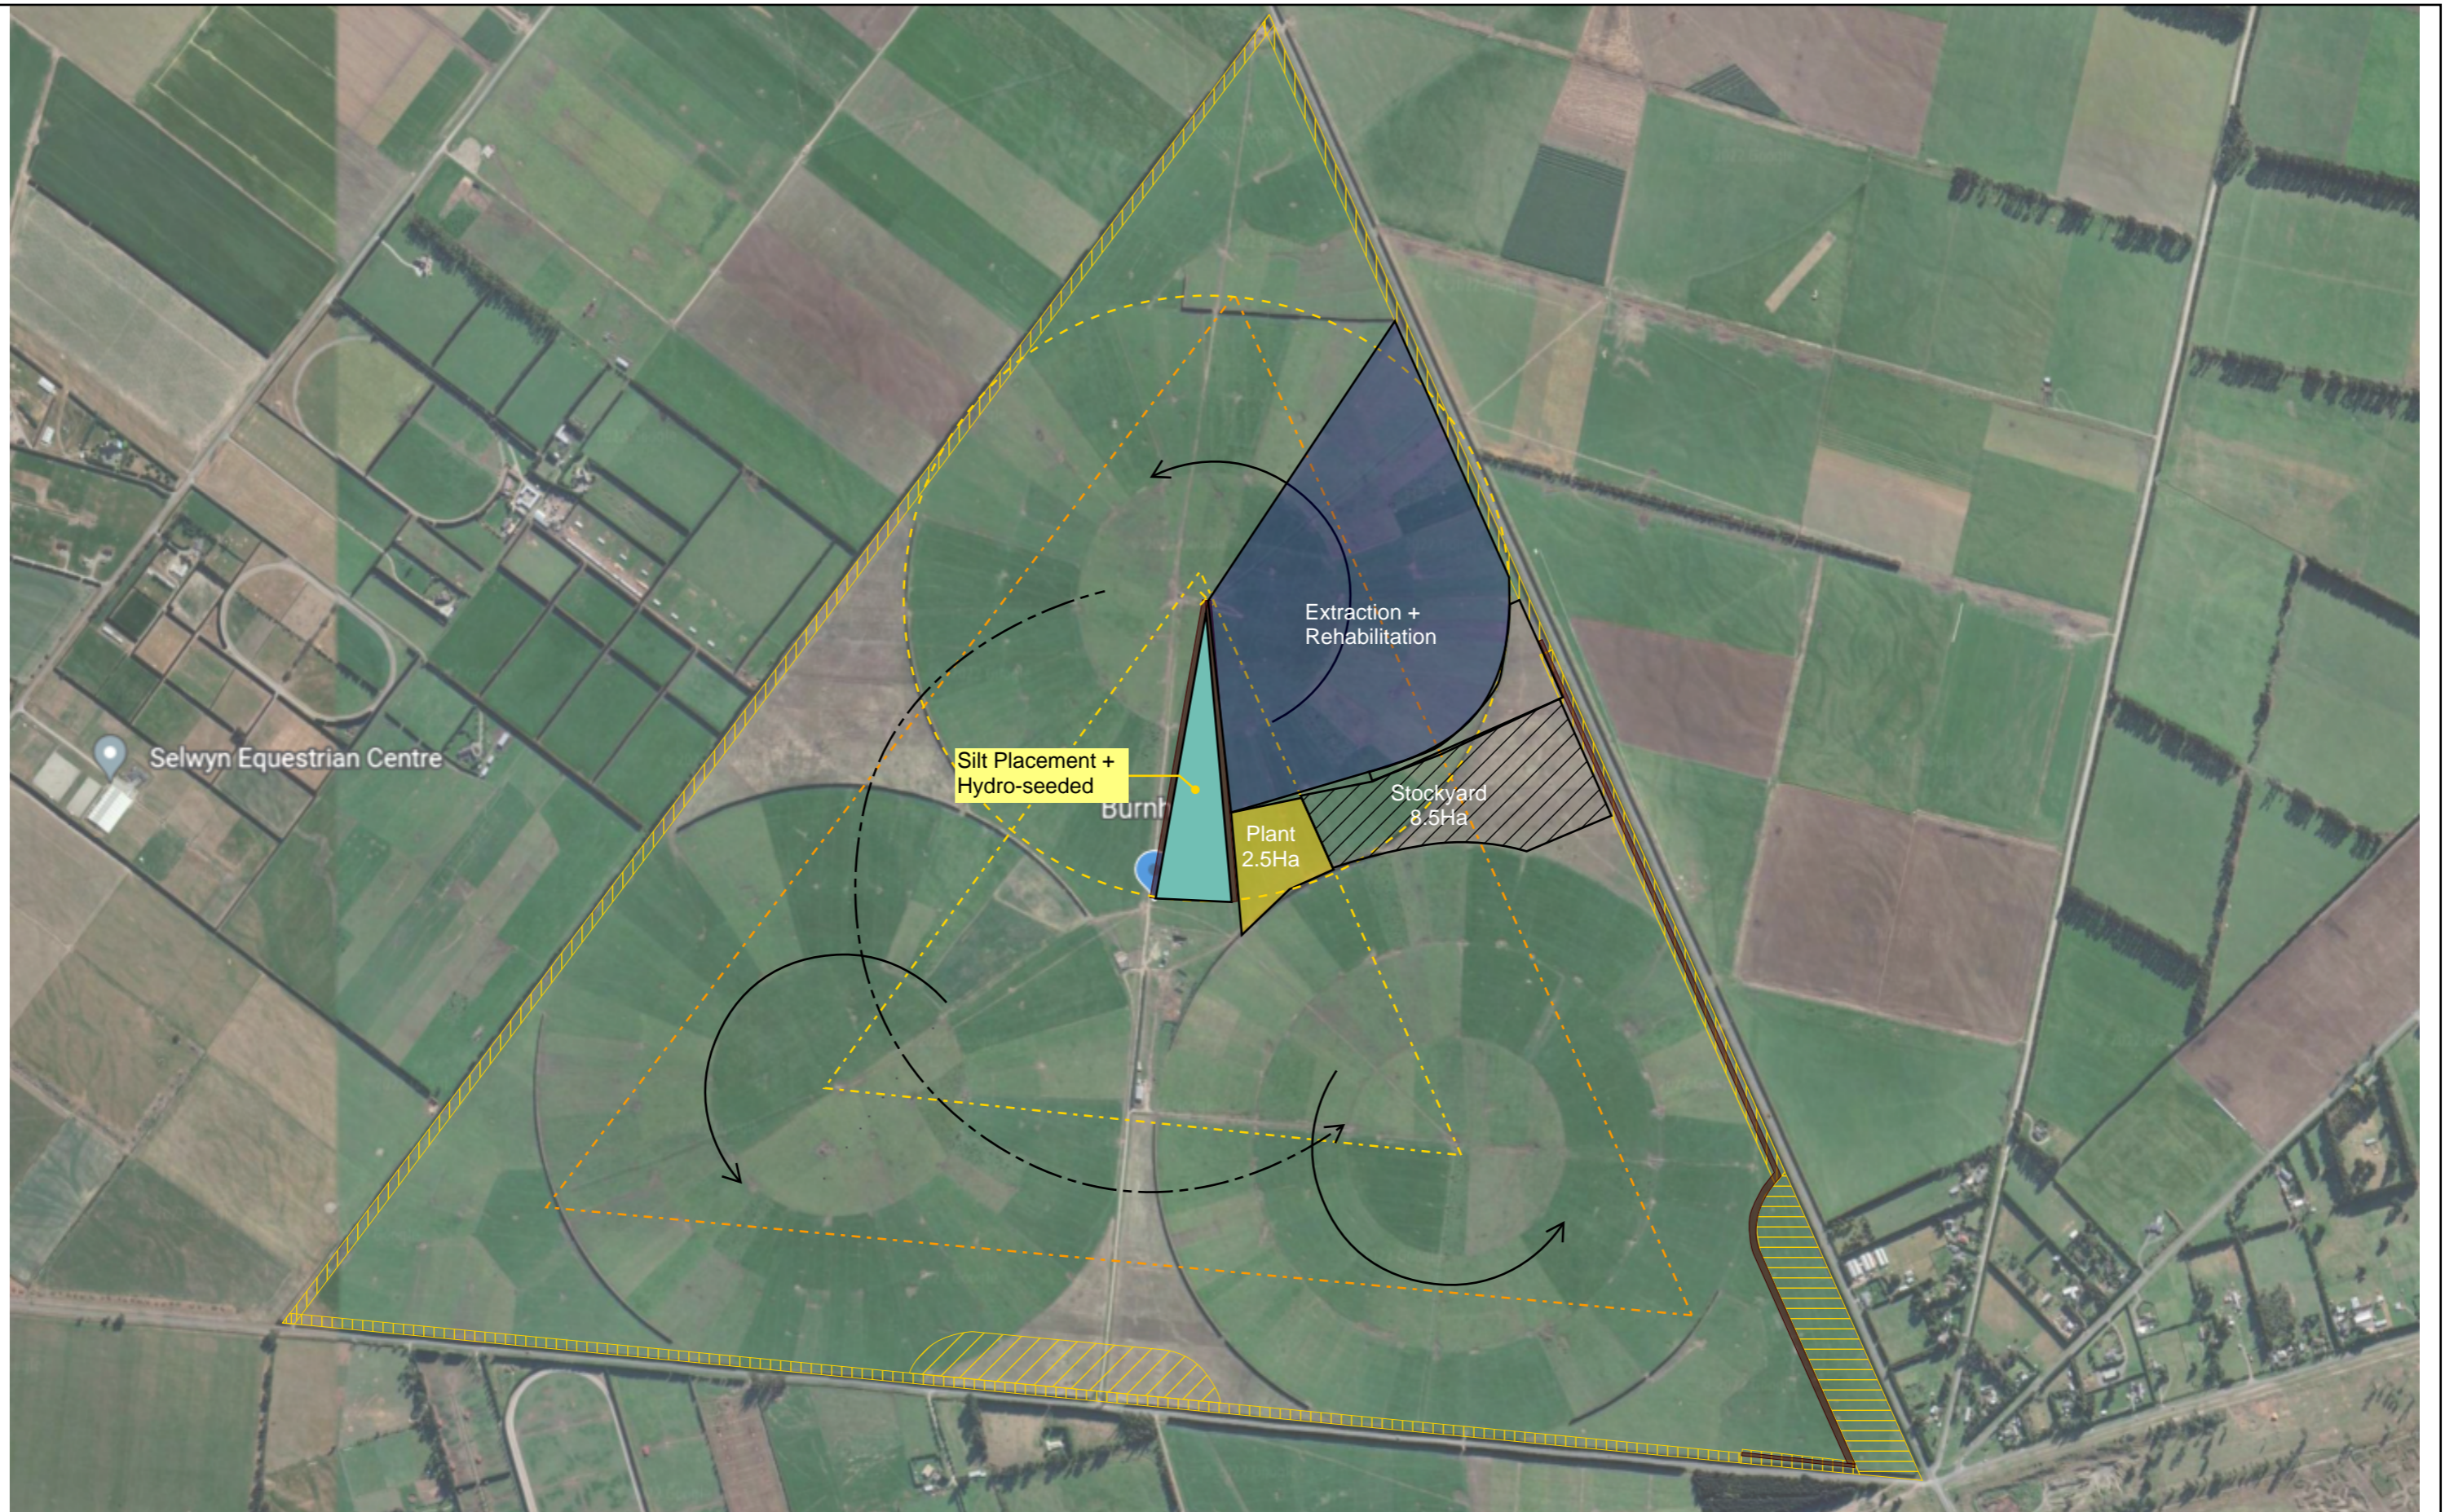

Notes:
 Dimensions not to scale and not for construction use



Title: Phasing - Extraction 6-10yrs

Scale: Not to scale

Site: Burnham Quarry

Date: 20/01/2025

Address: Burnham

Sheet: 3



Notes:
 Dimensions not to scale and not for construction use



Title: Phasing - Extraction 11-15yrs


Scale: *Not to scale*

Site: Burnham Quarry

Date: 20/01/2025

Address: Burnham

Sheet: 4

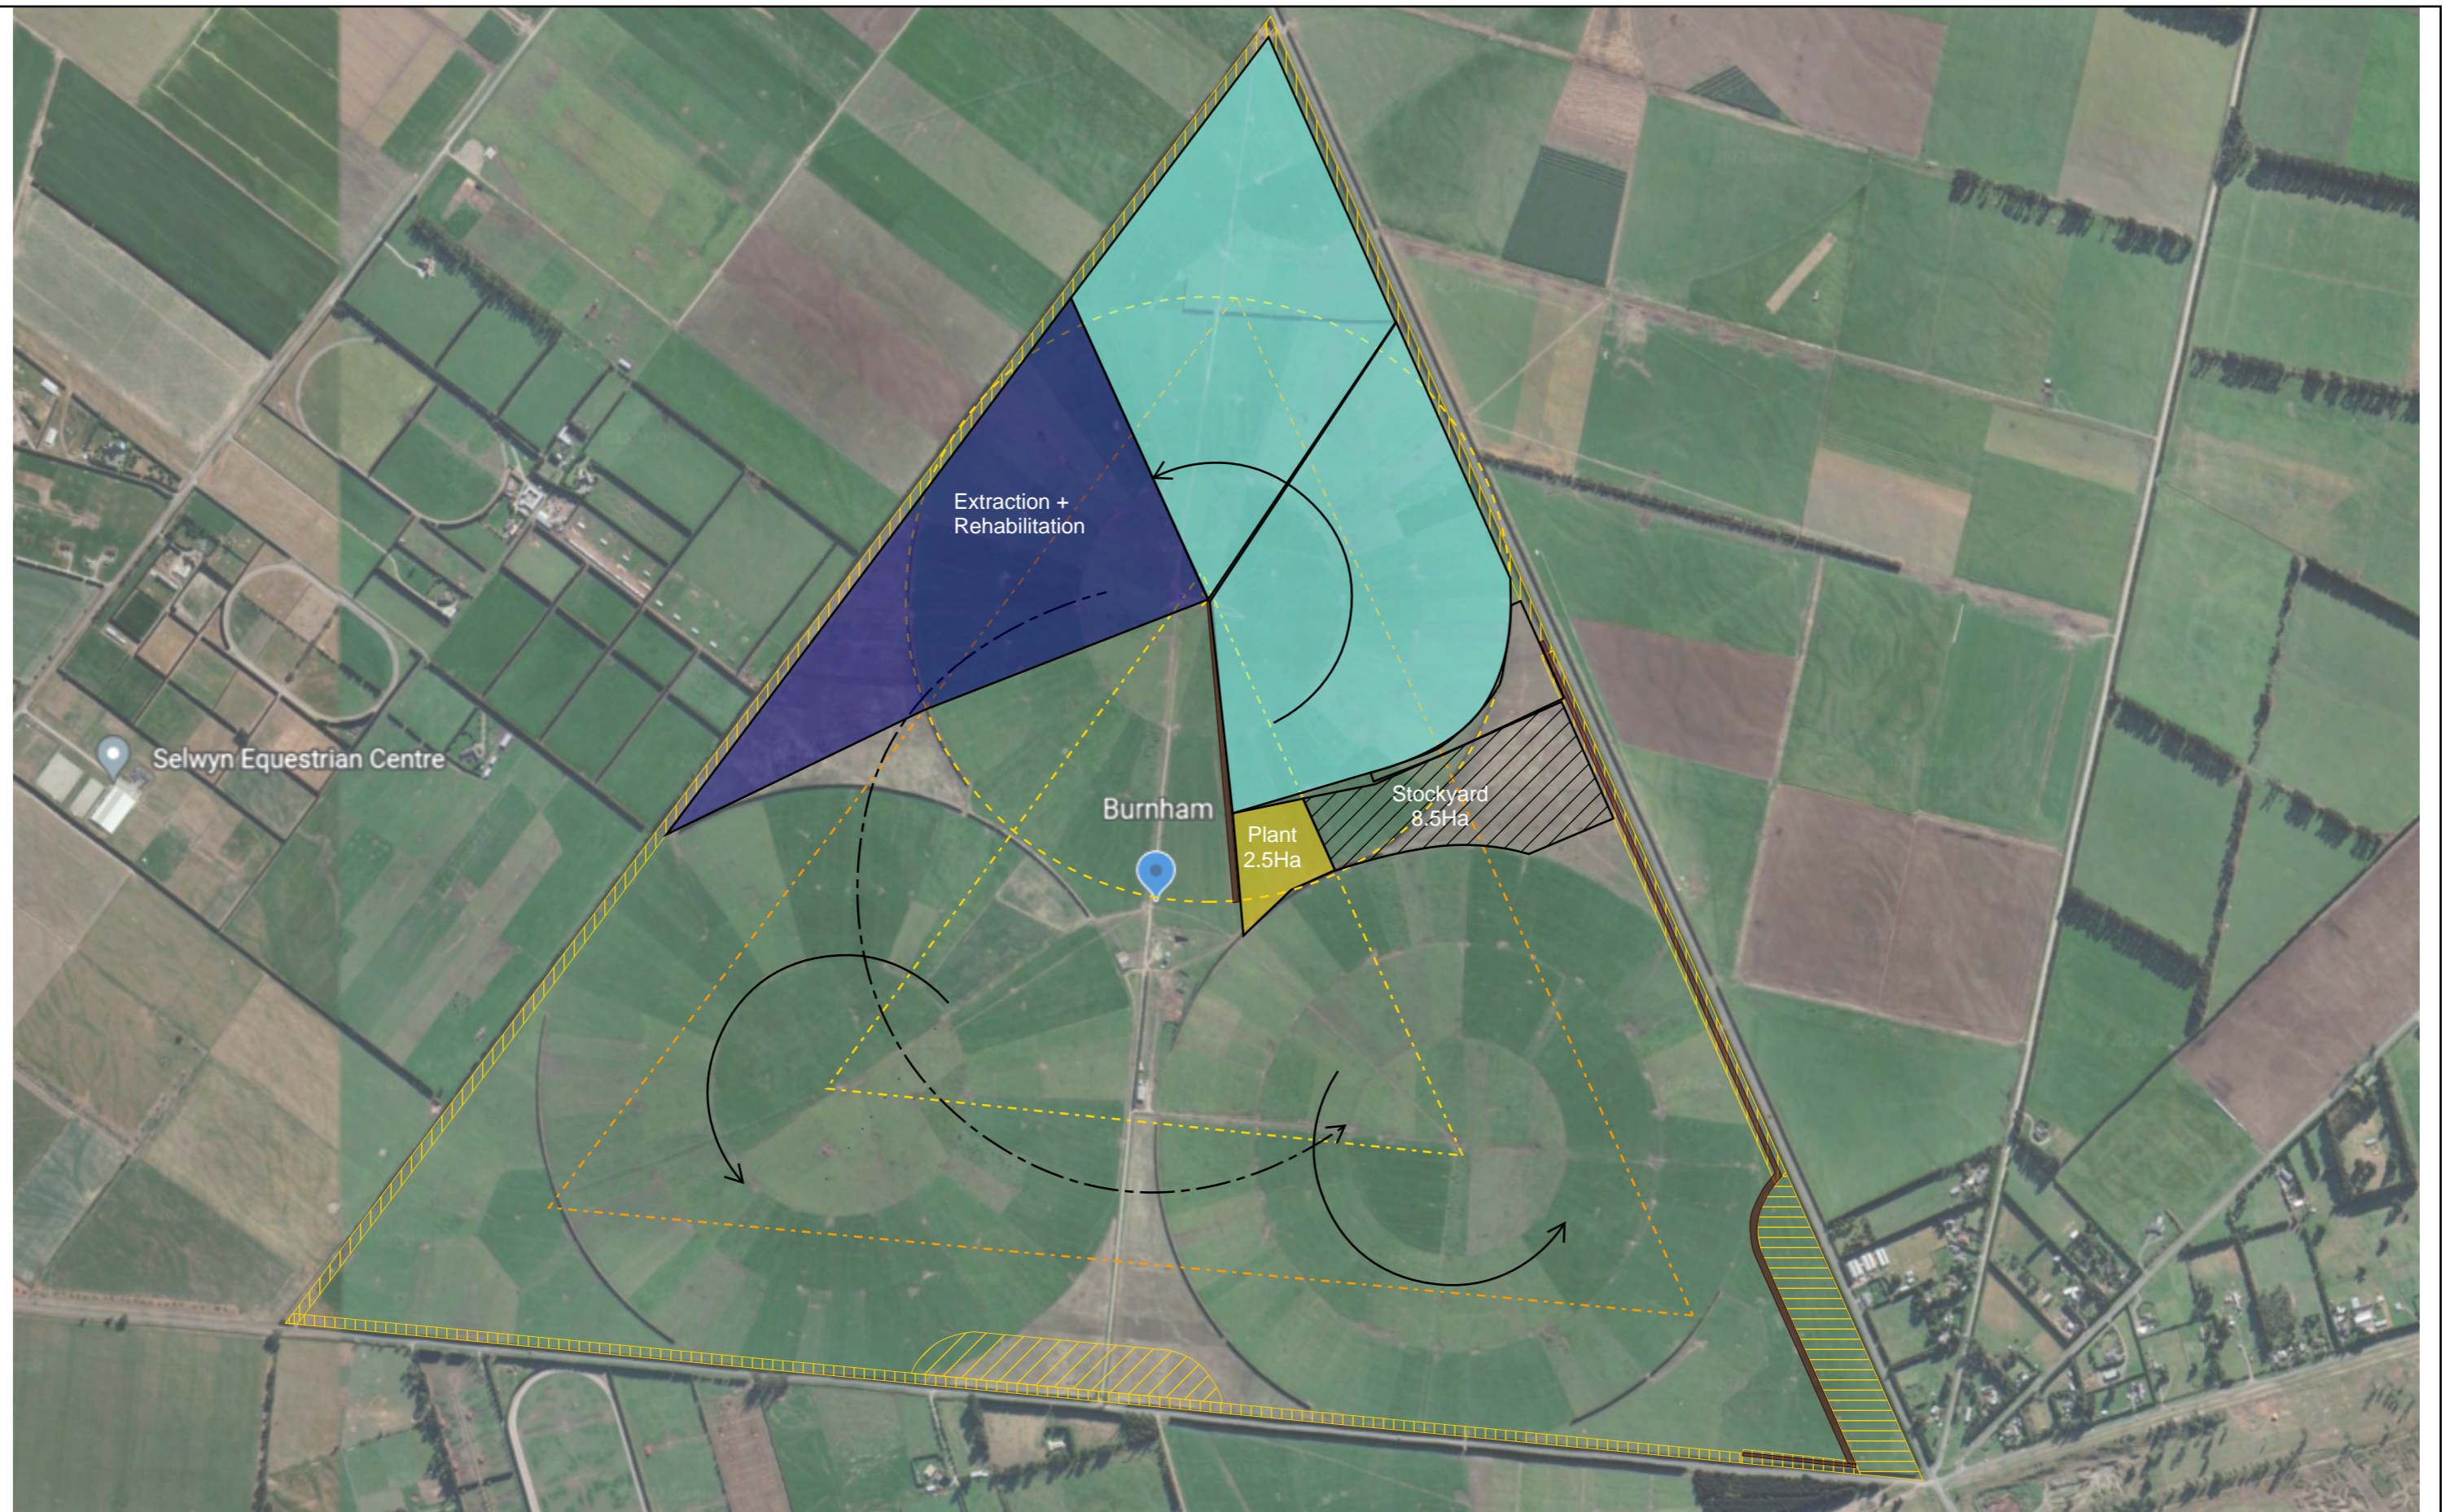

Notes:
 Dimensions not to scale and not for construction use



Title: Phasing - Extraction 16-20yrs

Scale: *Not to scale*

Site: Burnham Quarry

Date: 20/01/2025

Address: Burnham

Sheet: 5



Notes:
 Dimensions not to scale and not for construction use



Title: Phasing - Extraction 21-25yrs

Scale: *Not to scale*

Site: Burnham Quarry

Date: 20/01/2025

Address: Burnham

Sheet: 6



Notes:
 Dimensions not to scale and not for construction use



Title: Phasing - Extraction 26-30 yrs

Scale: *Not to scale*

Site: Burnham Quarry

Date: 20/01/2025

Address: Burnham

Sheet: 7



Notes:
 Dimensions not to scale and not for construction use



Title: Phasing - Extraction 31-35yrs

Scale: *Not to scale*

Site: Burnham Quarry

Date: 20/01/2025

Address: Burnham

Sheet: g



Notes:
 Dimensions not to scale and not for construction use



Title: Phasing - Extraction 36-40yrs

Scale: *Not to scale*

Site: Burnham Quarry

Date: 20/01/2025

Address: Burnham

Sheet: 6



Notes:
 Dimensions not to scale and not for construction use



Title: Phasing - Extraction 41-45yrs

Scale: *Not to scale*

Site: Burnham Quarry

Date: 20/01/2025

Address: Burnham

Sheet: 10



Notes:
 Dimensions not to scale and not for construction use



Title: Phasing - Extraction 46-50yrs

Scale: *Not to scale*

Site: Burnham Quarry

Date: 20/01/2025

Address: Burnham

Sheet: 11




Notes:
 Dimensions not to scale and not for construction use

Title: Phasing - Extraction 51-55yrs
 Site: Burnham Quarry
 Address: Burnham

Scale: *Not to scale*
 Date: 20/01/2025
 Sheet: 12



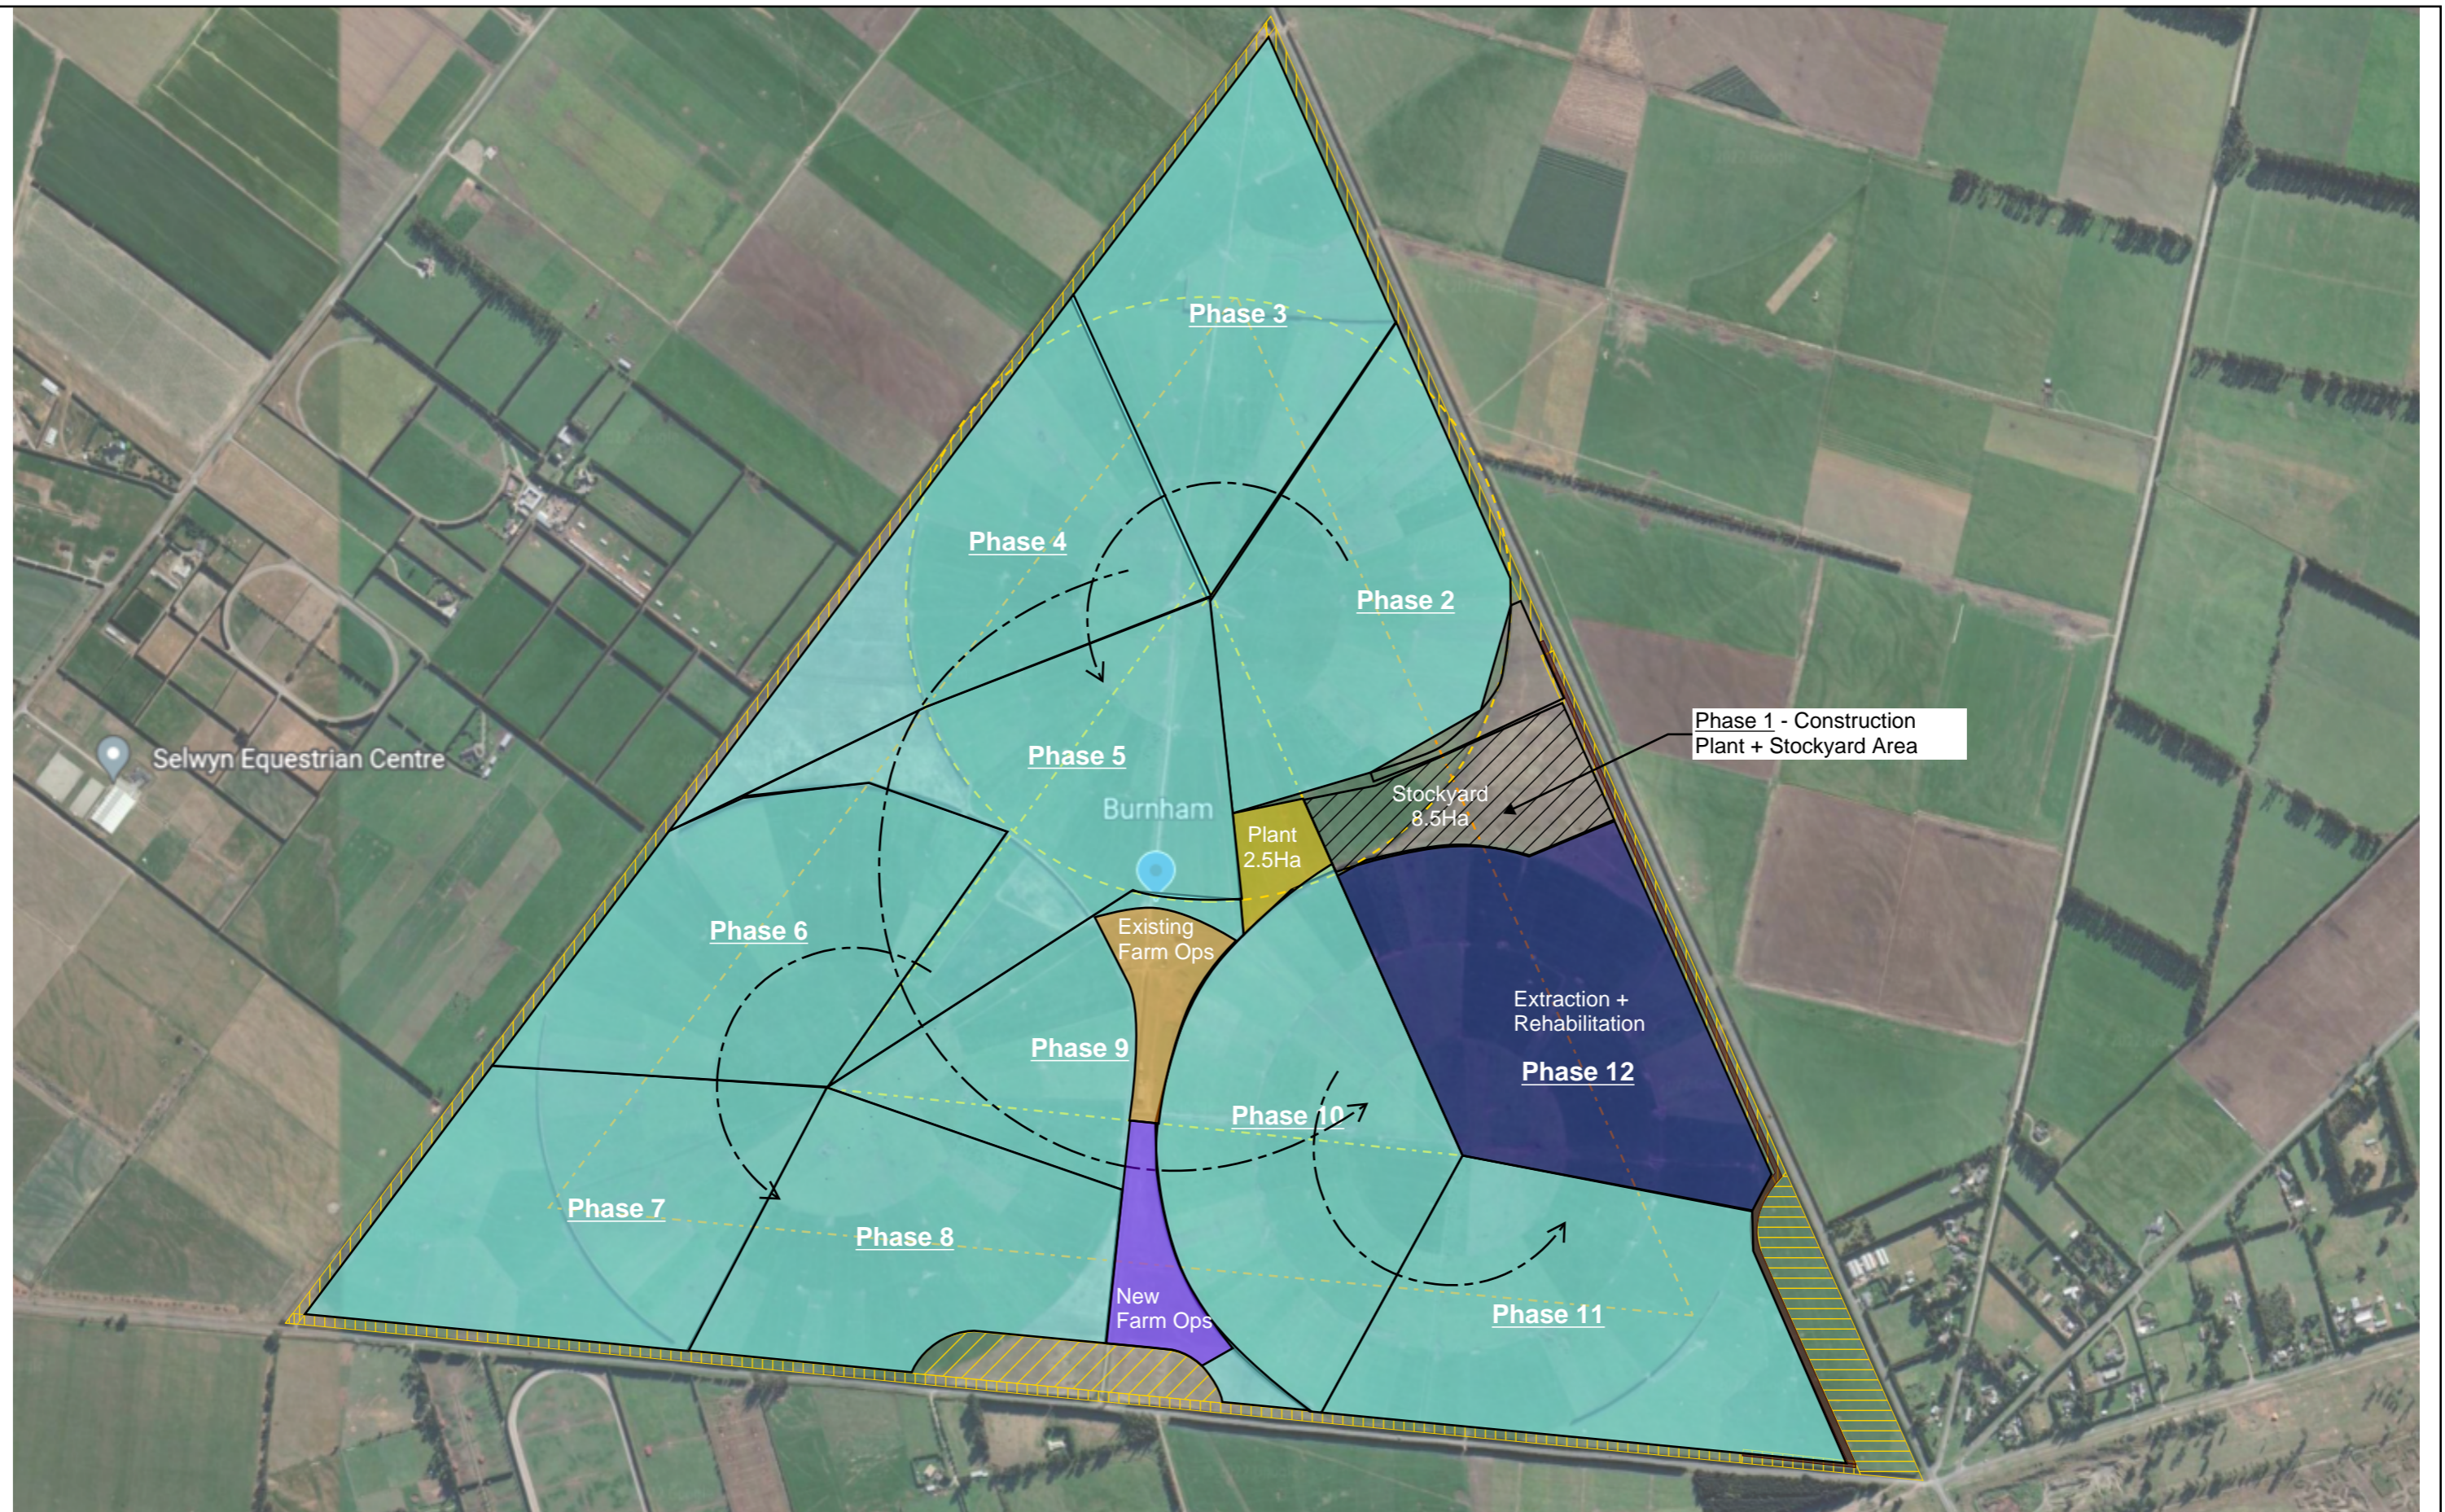

Selwyn Equestrian Centre

Burnham

Phase 1 - Construction Plant + Stockyard Area

Stockyard 8.5Ha

Plant 2.5Ha

Existing Farm Ops

Extraction + Rehabilitation

Phase 12

New Farm Ops

Phase 11



Notes:
Dimensions not to scale and not for construction use

Title: Phasing - Extraction 56-60yrs

Scale: Not to scale

Site: Burnham Quarry

Date: 20/01/2025

Address: Burnham

Sheet: 13